
ALL ELECTRICAL WORK MUST BE ACCORDANCE WITH THE 2017 NATIONAL ELECTRICAL CODE (NEC) AND THE NEW MEXICO CODE (NMEC)

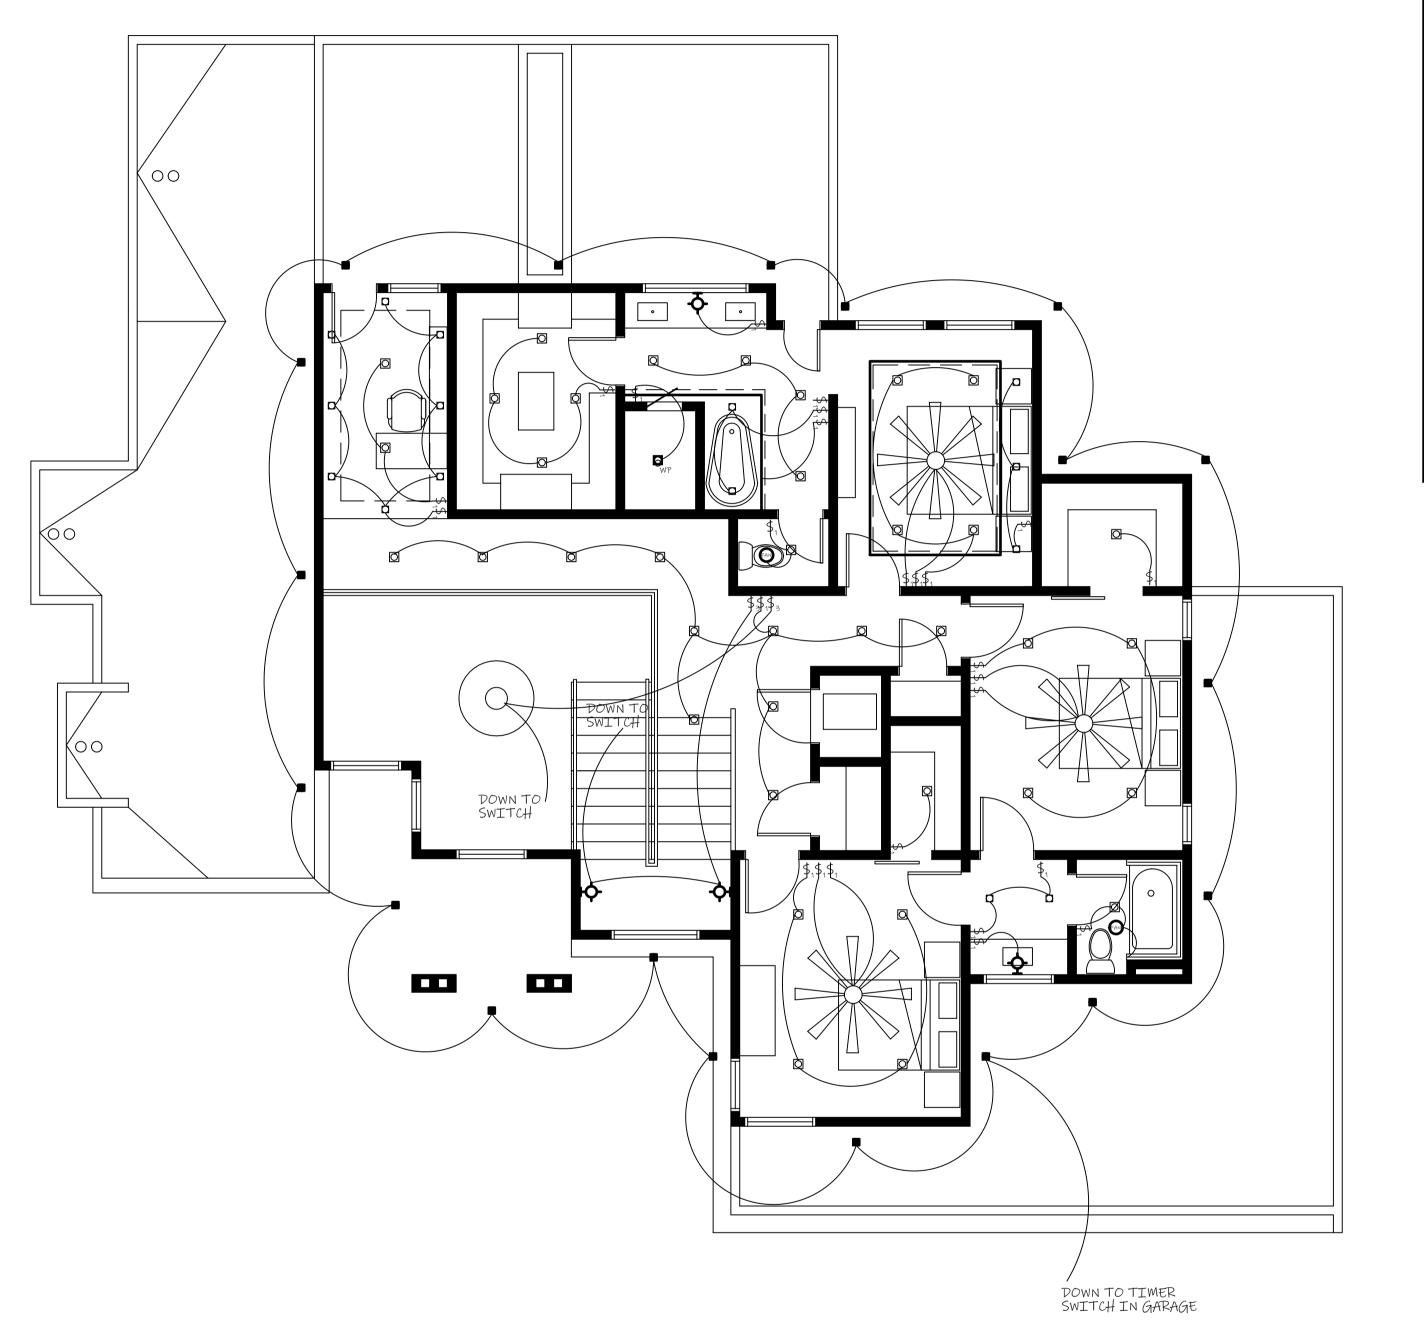

The Approval of these plans shall not be construed to be a permit for any LIGHTING: L.E. (11 of this city, NW 20 15 TERMIT #. BP-2022-01872

6" FULL REDATE ET 05 (10722 ... (AU. K AND SEAL TO CEILING. EN. RGY STARRATED

WINI RECESSED Lineauested interpretions, JULK AND SEAL TO CEILING. ENERGY STARRATED

EVTERTOR LET MATERIAL CONTENTS OF THE CONTENT EXTERIOR LED MINI SOFFIT LIGHTING, CAULK AND SEAL TO CEILING, ENERGY STARRATED WALL SCONCE OR LIGHT BAR ENERGY STAR RATED, ENERGY STAR BULB UNDER CABINET LIGHT. ENERGY STAR RATED. ENERGY STAR BULB 4FT LED WRAPAROUND LIGHT FIXTURE. FLUSH MOUNT. ENERGY STARRATED. PENDENT LIGHTING. ENERGY STARRATED W/ENERGY STARRATED BULBS. CHANDELIER. CEILING FAN W/REVERSE SWITCH. SEPARATE LIGHT SWITCH. ENERGY STAR RATED. LED ROPE LIGHT FOR SOFFITS WATER PROOF LED RECESSED LIGHT, CAULK AND SEALL TO CEILING, ENERGY STAR RATED. ONE WAY OPERATED SWITCH TWO WAY OPERATED SWITCH THREE WAY OPERATED SWITCH TIMER OPERATED SWITCH MOTION SENSOR SWITCH

CITY OF ALBUQUERQUE

APPROVED

ALL ELECTRICAL WIRE TO BE MINIMUM NM 12 GAUGE PER CODE OUTDOOR LIGHTING TO COMPLY WITH NM NIGHT SKY PROTECTION ACT 1/3 OF OUTDOOR LIGHTING TO BE TIMED, OR CONTAIN SENSORS. A LISTED NON FLEXIBLE 1-1/4" ELECTRICAL RACEWAY SHALL BE PROVIDED TO ROOF FOR FUTURE PHOTOVOLTAIC WIRING.

SECOND FL. LIGHTING

SCALE; 3/16" = 1'-0"

4520 LOW ALBUQUER 505-362-2

OF 10 SHEETS